


- 150,8531 mb
- 35,5510 mb
- 18,4289 mb

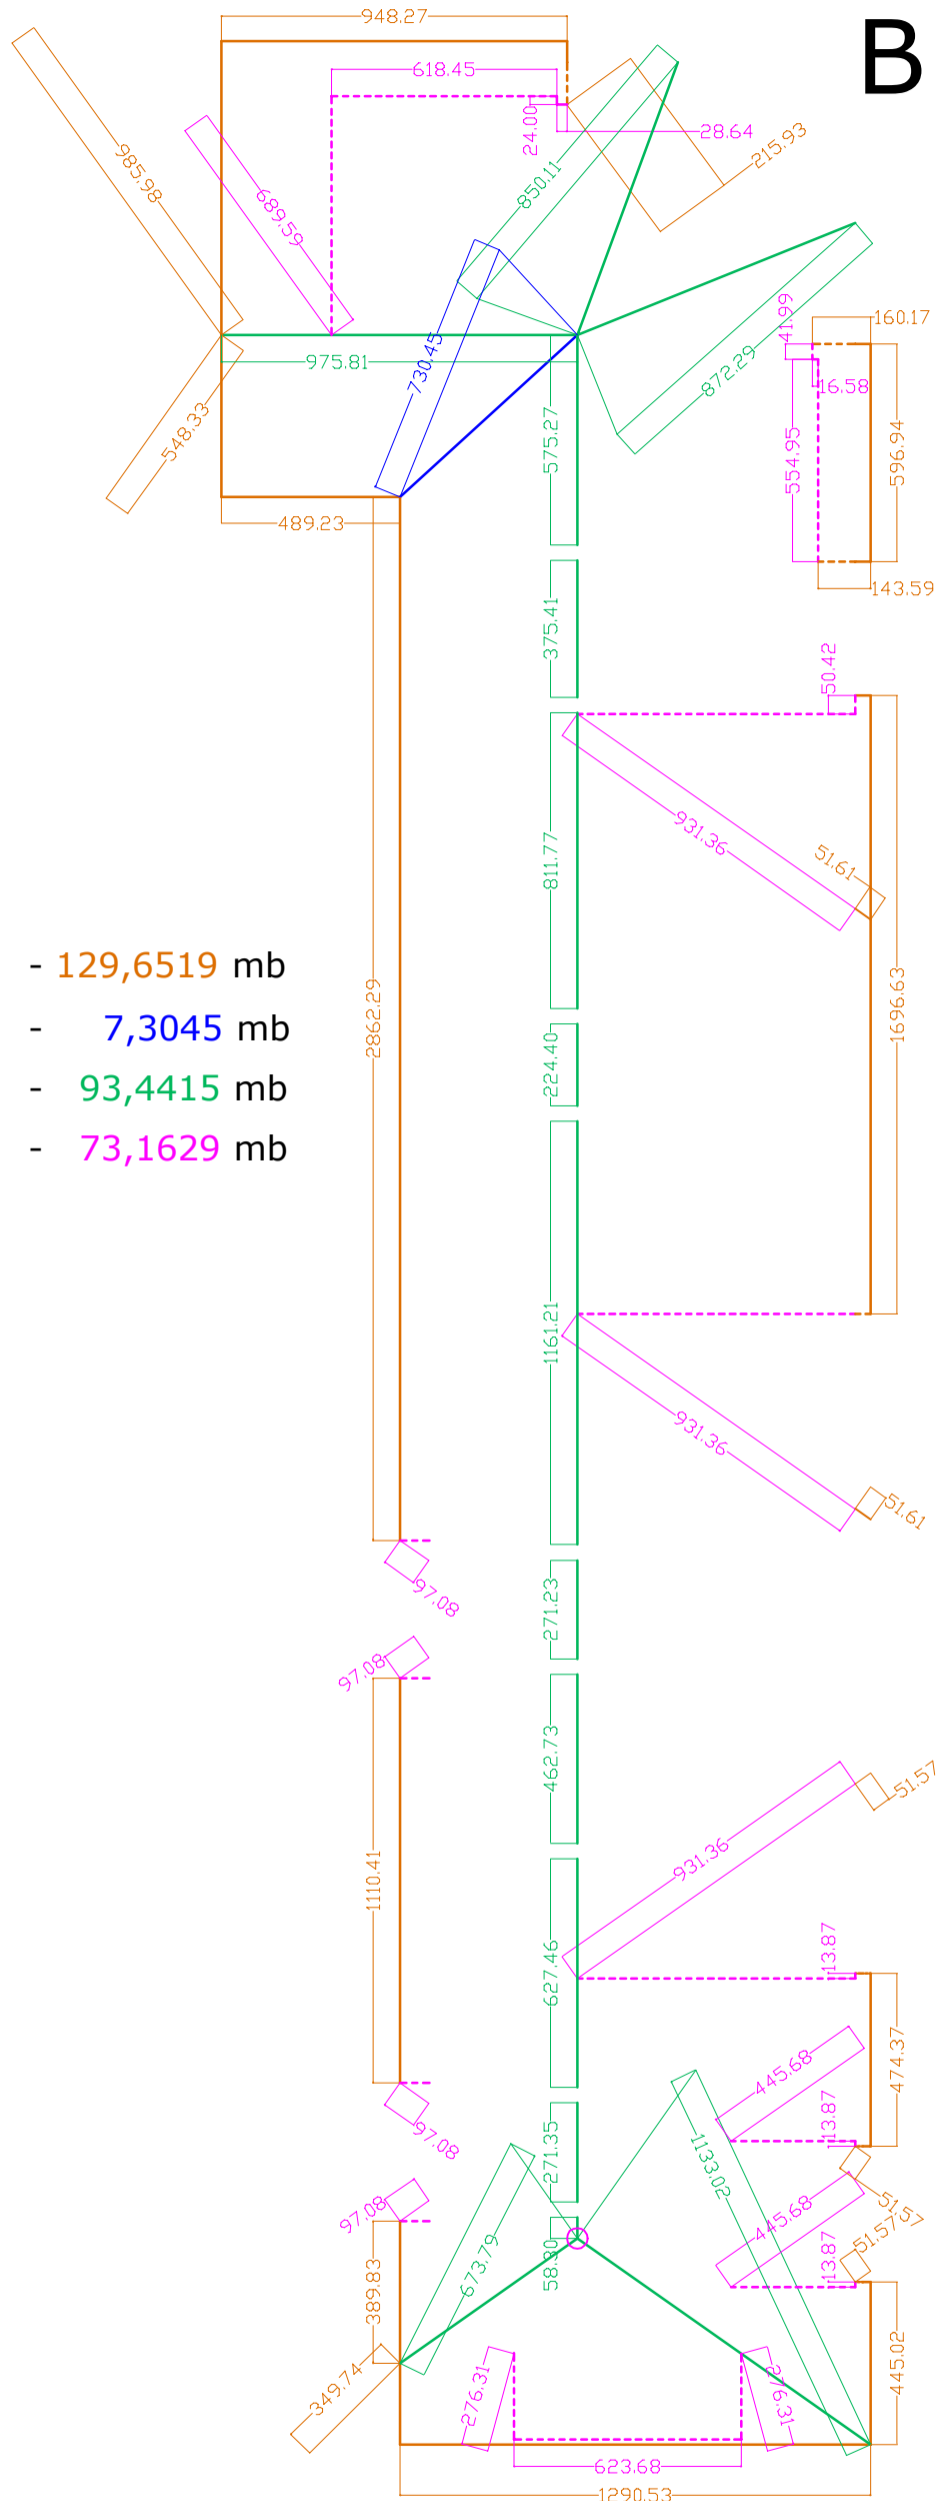

- 129,6519 mb
- 7,3045 mb
- 93,4415 mb
- 73,1629 mb

DACH RAZEM:

- | | |
|---------------------|-------------|
| WIATROWNICE | - 280,51 mb |
| OBRÓBKA PRZYŚCIENNA | - 72,53 mb |
| RYNNY KOSZOWE | - 42,86 mb |
| GĄSIORY | - 111,87 mb |